

EXTENDED DECK, FULL WIDTH STEP, DRIVEWAY ACCESS



ATTACHED PATIO; DRIVEWAY ACCESS



EXTENDED DECK, CENTRAL STEP AND GUARD RAIL

Aicholtz Residence Porch and Patio Options



TRELLISED PATIO AT SIDE OF DECK




TRELLISED PATIO; LOW PERSPECTIVE



TRELLISED PATIO, NO FIREPLACE; EYE LEVEL PERSPECTIVE



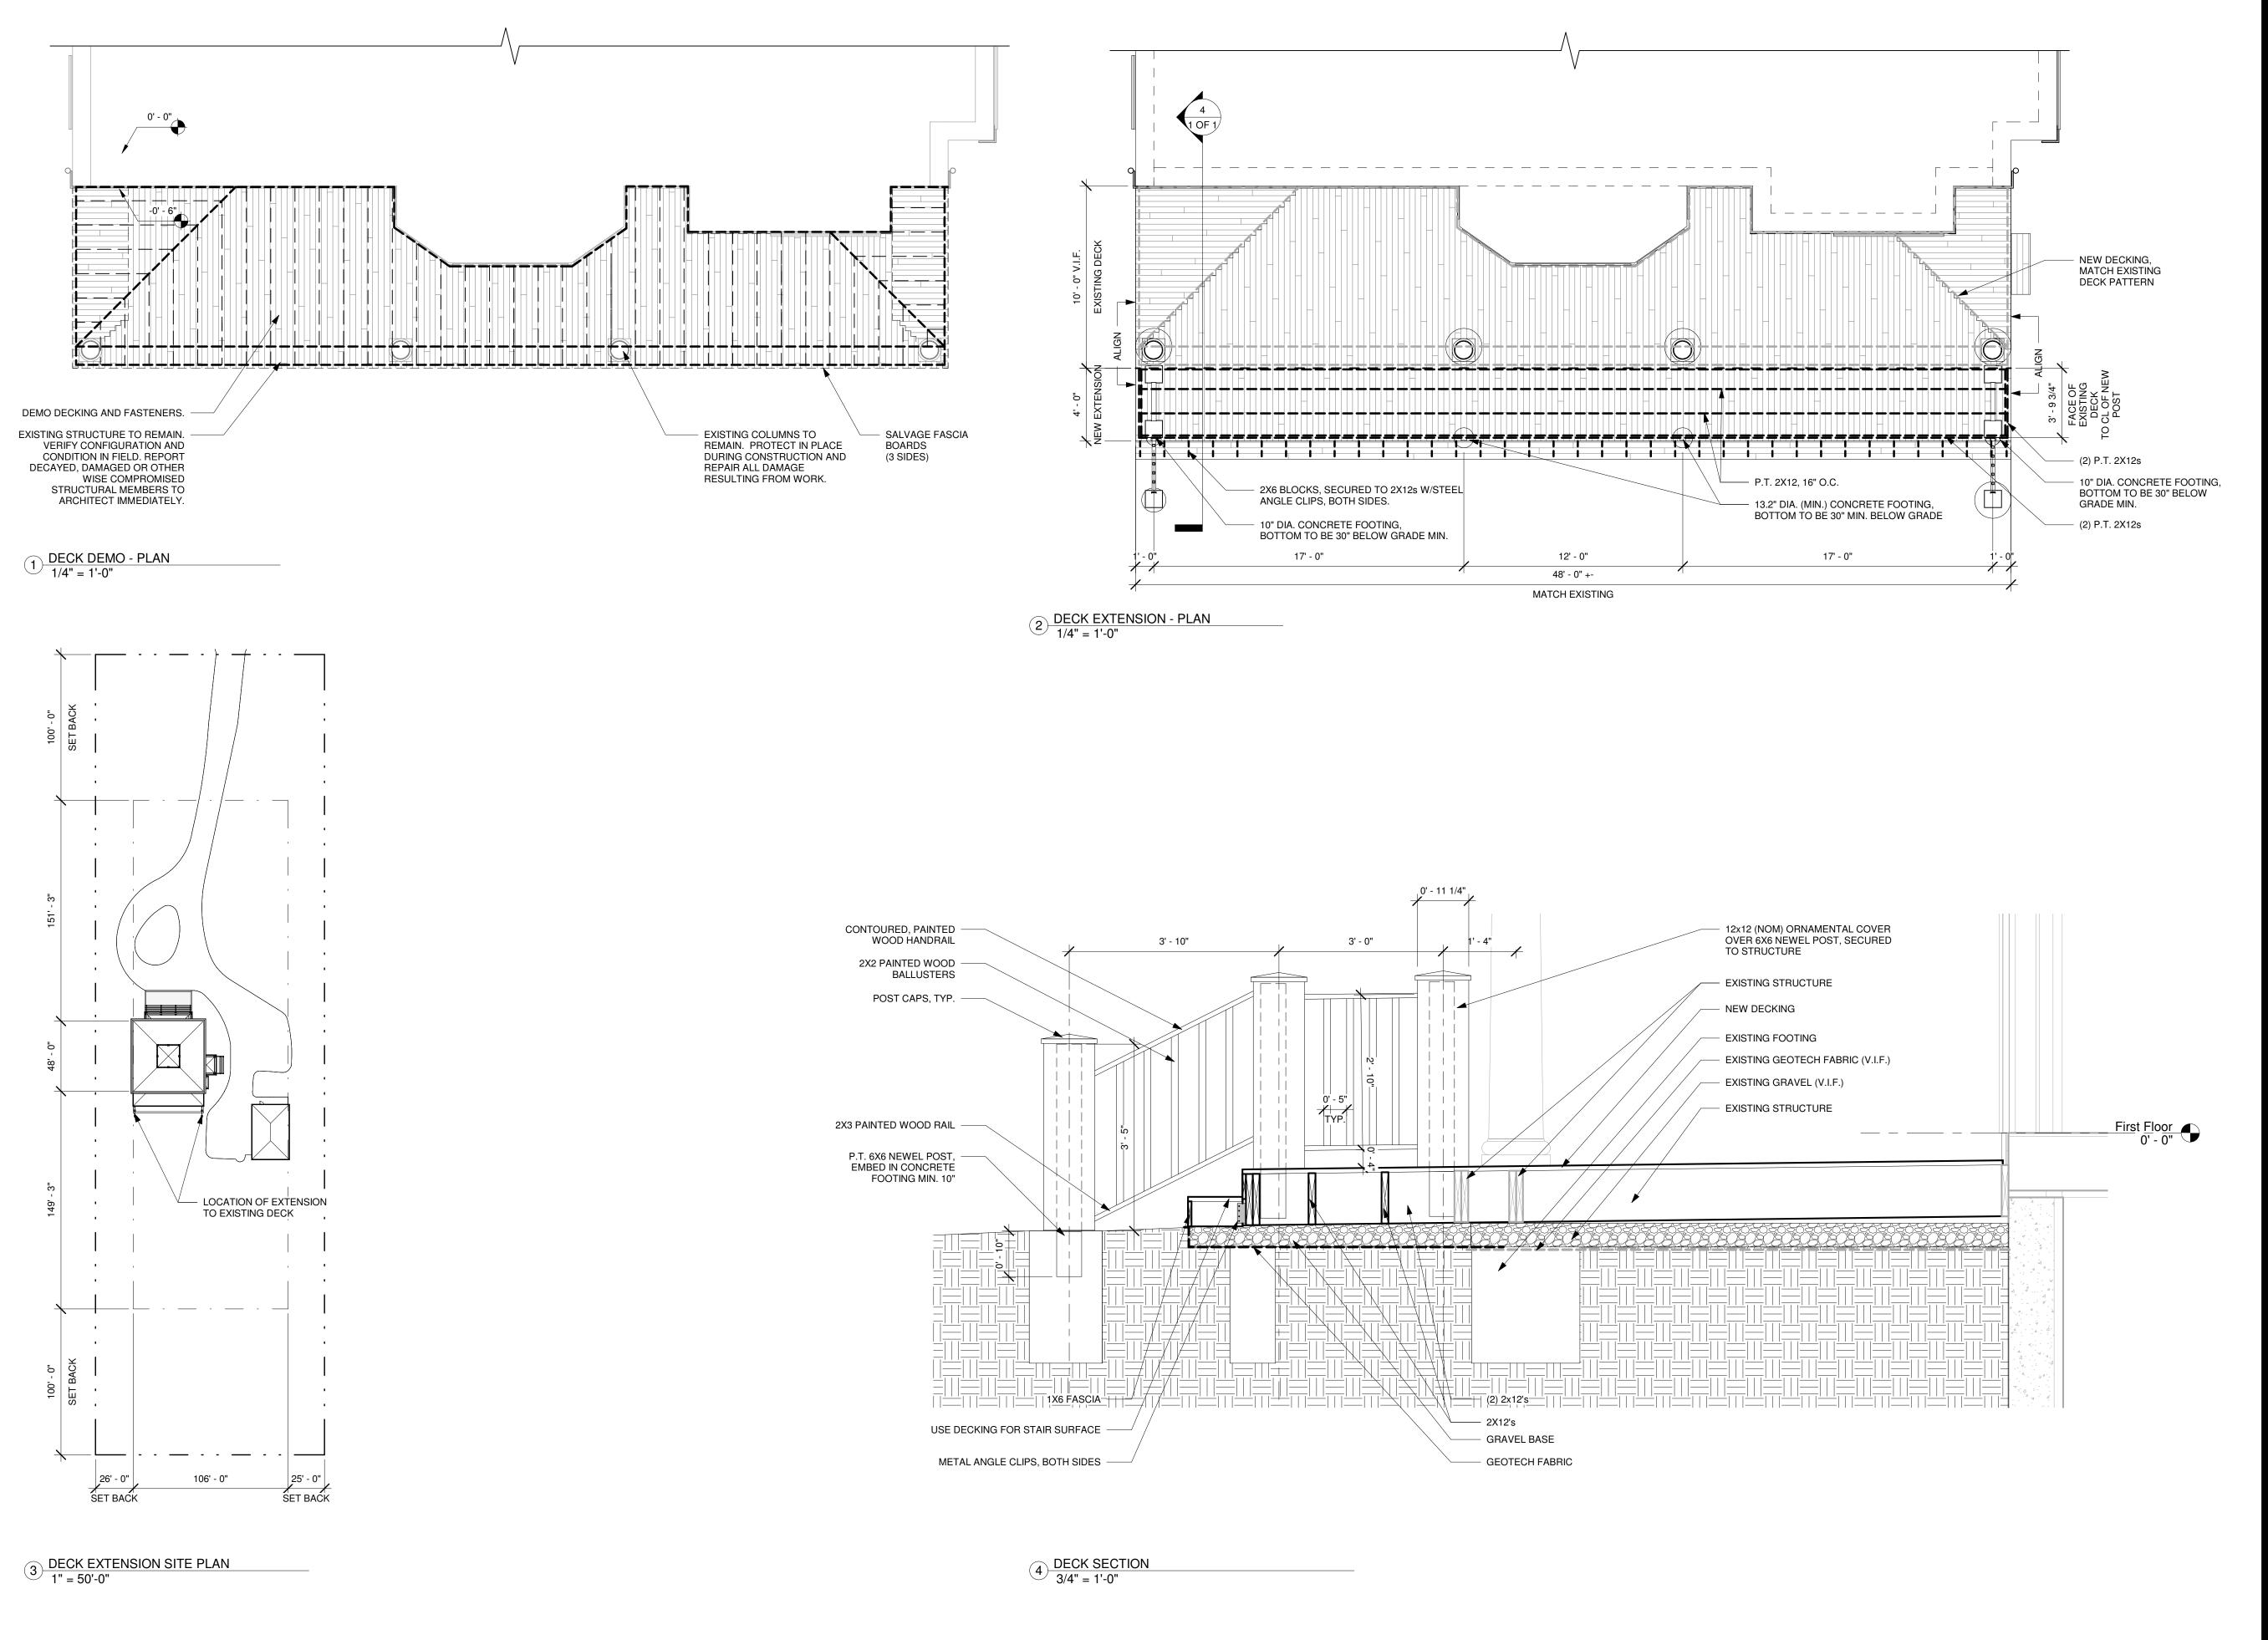



AICHOLTZ

SITE IMPROVEMENTS

PHASE 1: DECK EXTENSION

DECK
EXTENSION

Project number 2020-406
Date 6/9/2020
Drawn by CNW

1 OF 1

Scale As indicated